


Full Port
3/4" Ball Valve
Iron Pipe Thread

Full Port 3/4" Ball Valve
I.P.T.

Furnished And
Installed by Cranberry Township
12"

***All Threaded Connections ***

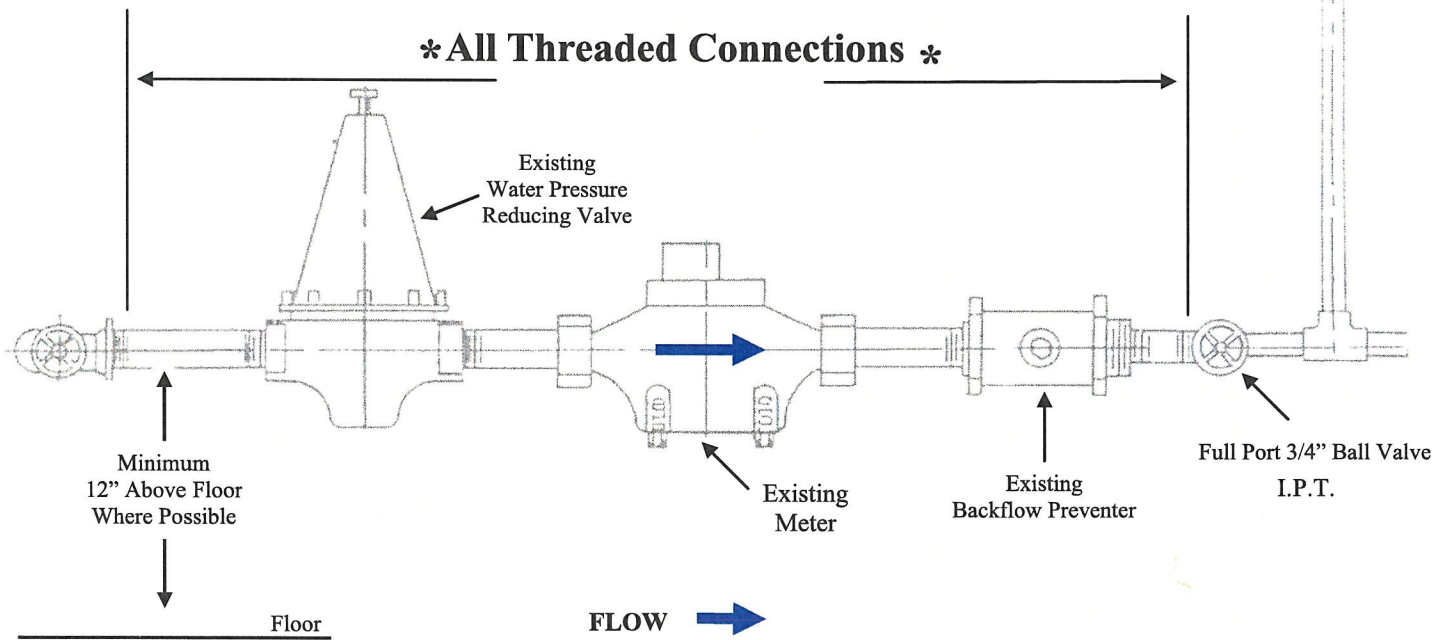

NOTES:

1. METER SETTING NOT TO BE OBSTRUCTED IN ANYWAY.
2. METER SETTING MUST BE COMPLETED BEFORE METER PIT WILL BE SET.
3. BACKFLOW PREVENTION DEVICE MUST BE TWP. APPROVED
4. BACKFLOW PREVENTION DEVICE INSTALLED AND MAINTINED BY OWNER.
5. PROVIDE PROPER DRAIN AT METER SETTING.
6. STRAINER IS HIGHLY RECOMMENDED UPSTREAM OF BACKFLOW PREVENTION DEVICE.
7. DEDUCT METER CANNOT BE INSTALLED MORE THAN 5FT FROM FLOOR WITHOUT PRIOR TOWNSHIP APPROVAL.
8. DEDUCT METER NOT OWNED OR MAINTAINED BY CRANBERRY TOWNSHIP.


8025 Rochester Road • Suite 400
Cranberry Township, PA 18066-6408

CRANBERRY
• TOWNSHIP •

(724) 776-4806 • FAX (724) 776-6488

Deduct Meter Residential

REVISIONS				DRAWING
NO.	DATE	NO.	DATE	
ORIGINAL				

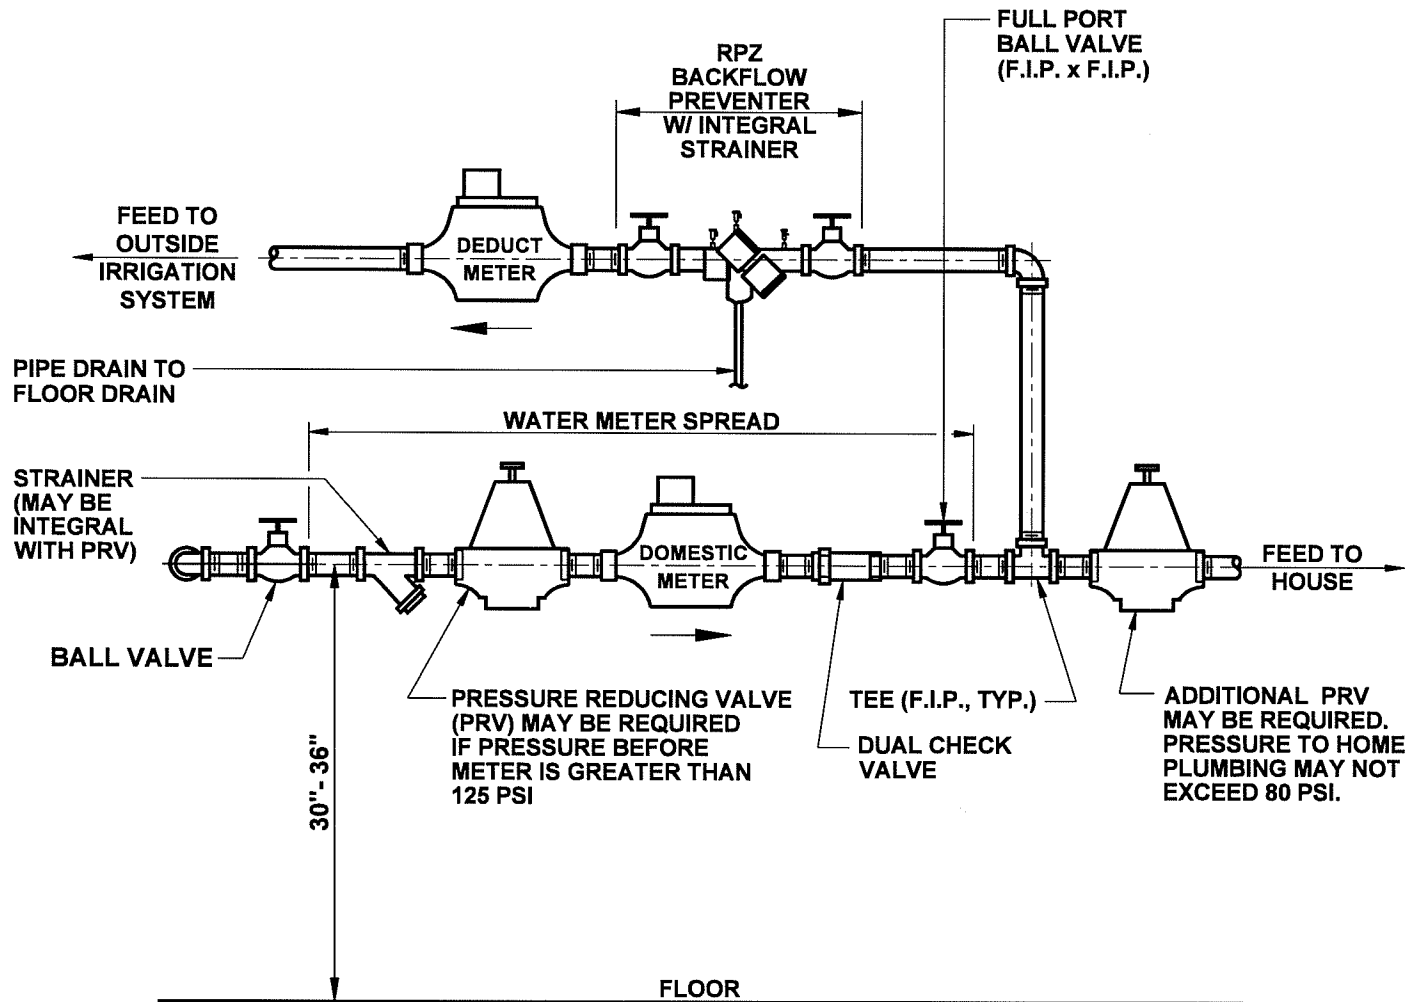

NOTES:

1. METER SETTING NOT TO OBSTRUCTED IN ANYWAY.
2. ALL FITTINGS IN THE METER SPREAD SHALL BE BRASS I.P.T.
3. BACKFLOW PREVENTION DEVICE (RPZ) INSTALLED AND MAINTAINED BY OWNER. RPZ MUST BE TESTED ANNUALLY AND REPORT FORM MUST BE SUBMITTED TO MOON TOWNSHIP MUNICIPAL AUTHORITY.
4. RPZ MUST EITHER BE INSTALLED AHEAD OF DEDUCT METER, PIPED TO FLOOR DRAIN OR INSTALLED IMMEDIATELY OUTSIDE OF STRUCTURE IN A HOT BOX.
5. PROVIDE PROPER DRAIN AT METER SETTING.
6. DEDUCT METER CANNOT BE INSTALLED MORE THAN 5 FT. FROM FLOOR WITHOUT PRIOR AUTHORITY APPROVAL.
7. DEDUCT METER IS INSTALLED, OWNED AND MAINTAINED BY CUSTOMER. DEDUCT METER MUST BE AUTHORITY APPROVED.
8. DEDUCT METER SHALL BE EQUIPPED WITH AN EXTERIOR REMOTE READER. THIS REMOTE READER SHALL BE INSTALLED WITHIN ONE (1) FOOT OF THE EXISTING WATER METER REMOTE READER.
9. THE DEDUCT METER IS ONLY PERMITTED TO FEED OUTSIDE FIXTURES THAT DO NOT DRAIN TO THE SANITARY SEWER.
10. A STRAINER AND REGULATOR AHEAD OF THE DEDUCT METER IS ADVISABLE. CONSULT MANUFACTURER'S RECOMMENDATIONS.
11. DEDUCT METER SHALL BE EITHER NEPTUNE MODEL T-10 OR EQUAL.
12. REFER TO METER SPREAD DETAIL FOR DOMESTIC METER.

MOON TOWNSHIP MUNICIPAL AUTHORITY ALLEGHENY COUNTY PENNSYLVANIA		WATER DISTRIBUTION SYSTEM RESIDENTIAL DEDUCT METER
Not to scale	June 2016	Standard Detail SD-037A